


Meridian Streetscape Project

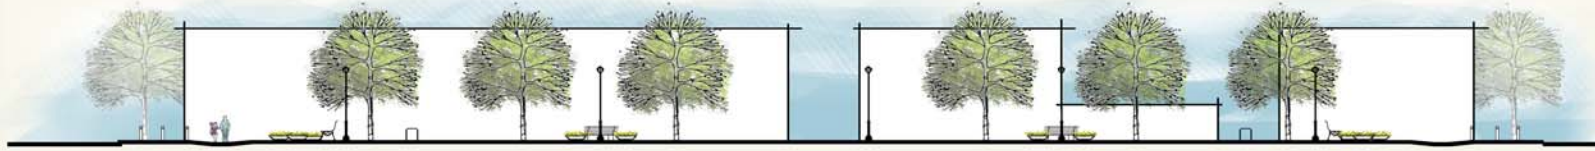


Project Description


The following graphics depict the proposed streetscape improvements for the City of Meridian downtown core.


It is the intent of the proposed improvements to occur on both sides of the streets indicated on the Vicinity Map.


Public input is critical to the success of this project and your comments are greatly valued. Please take a moment to review this presentation and complete the survey form located at this display.

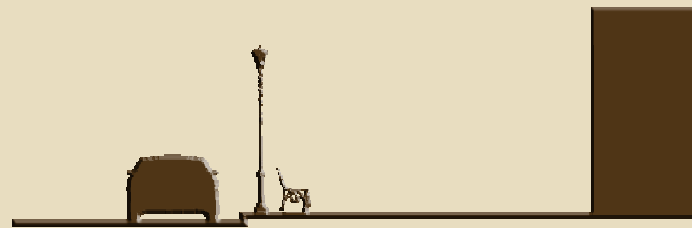


Vicinity Map: Meridian, Idaho

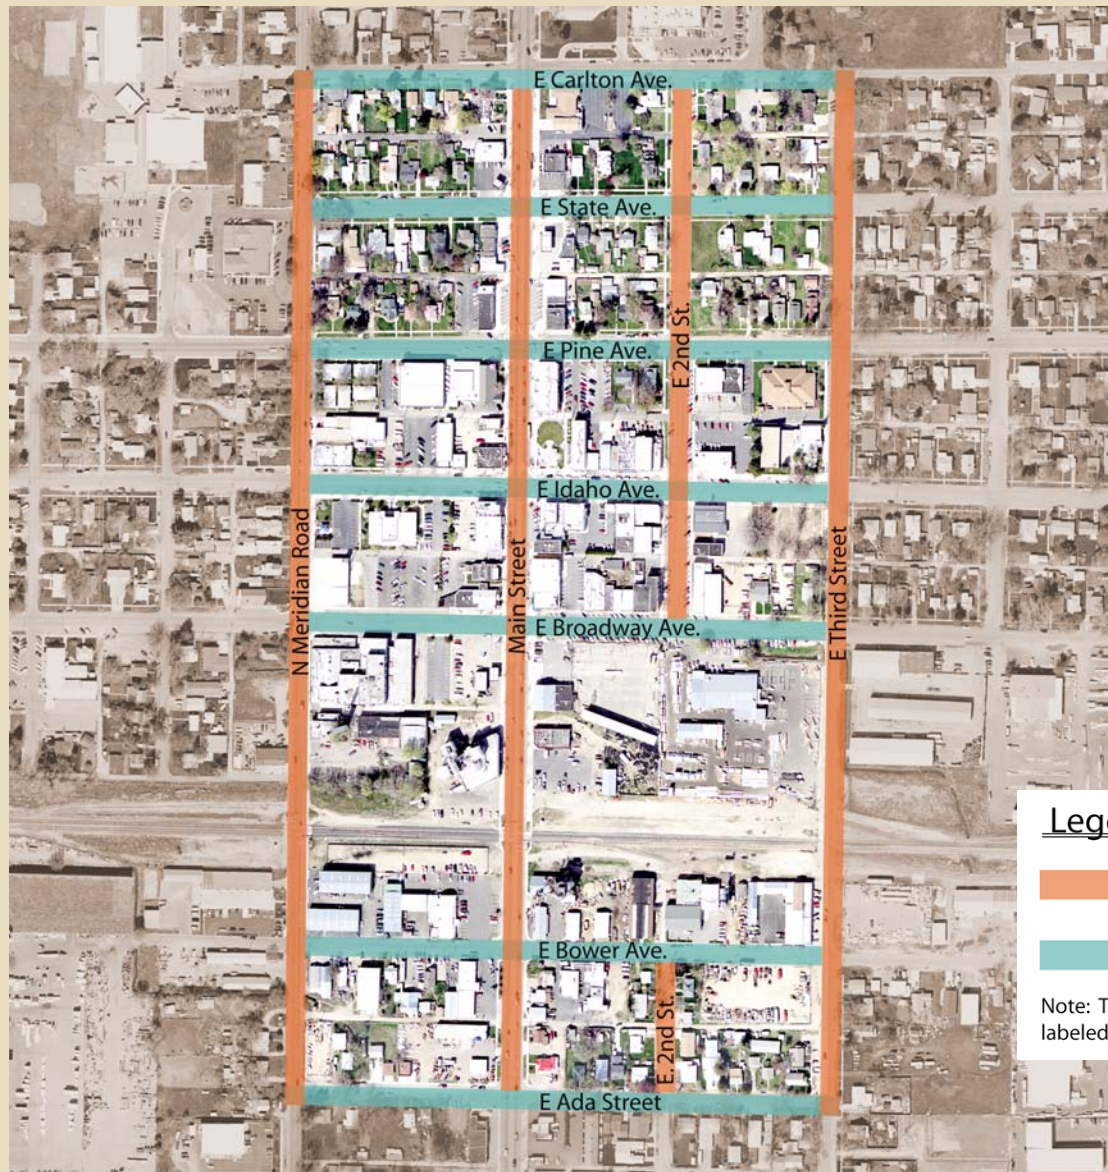




Legend North 

 North/South Street Treatment

 East/West Street Treatment

Note: Treatment will occur on both sides of the labeled streets.


Proposed Site Plan

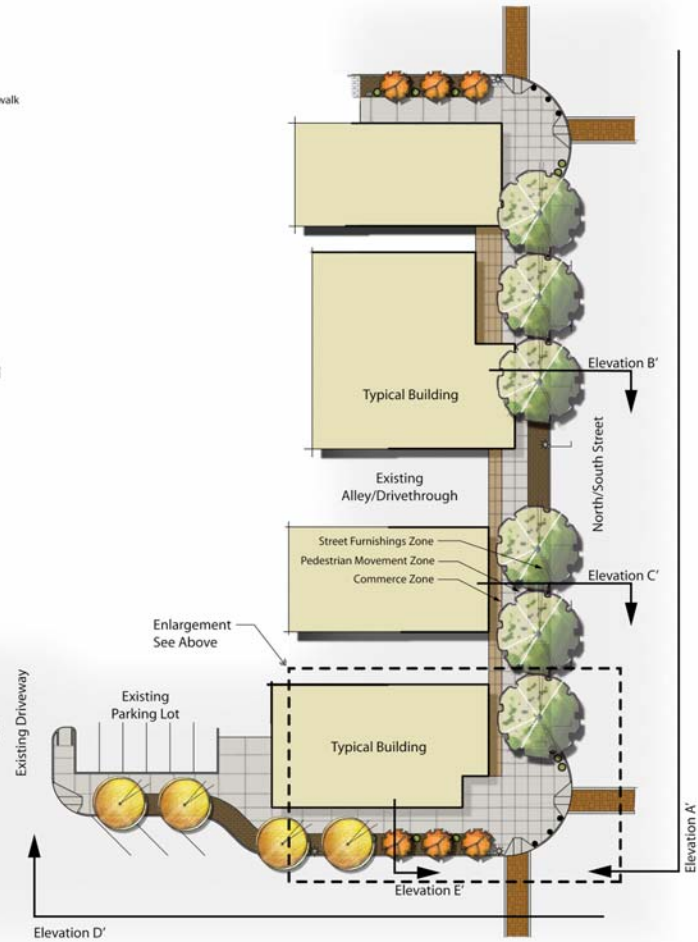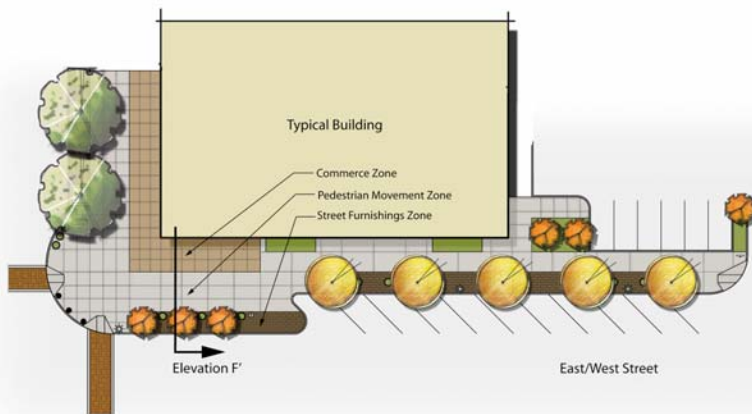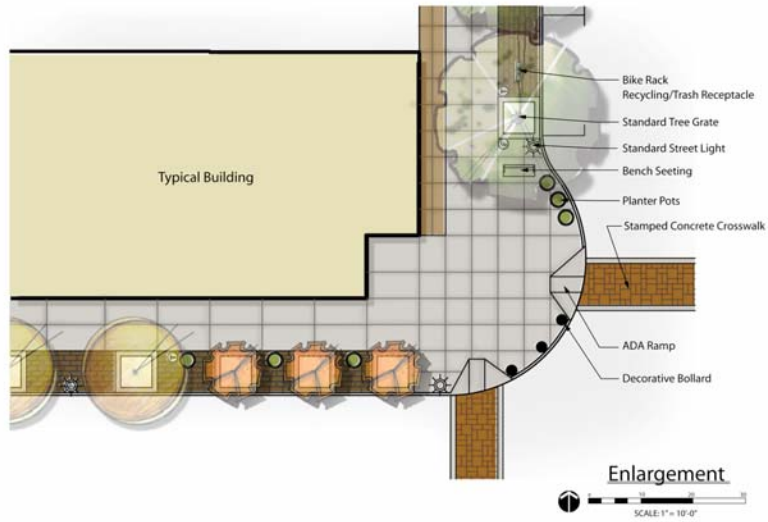


Site Plan

SCALE: 1" = 20'-0"


Enlargement

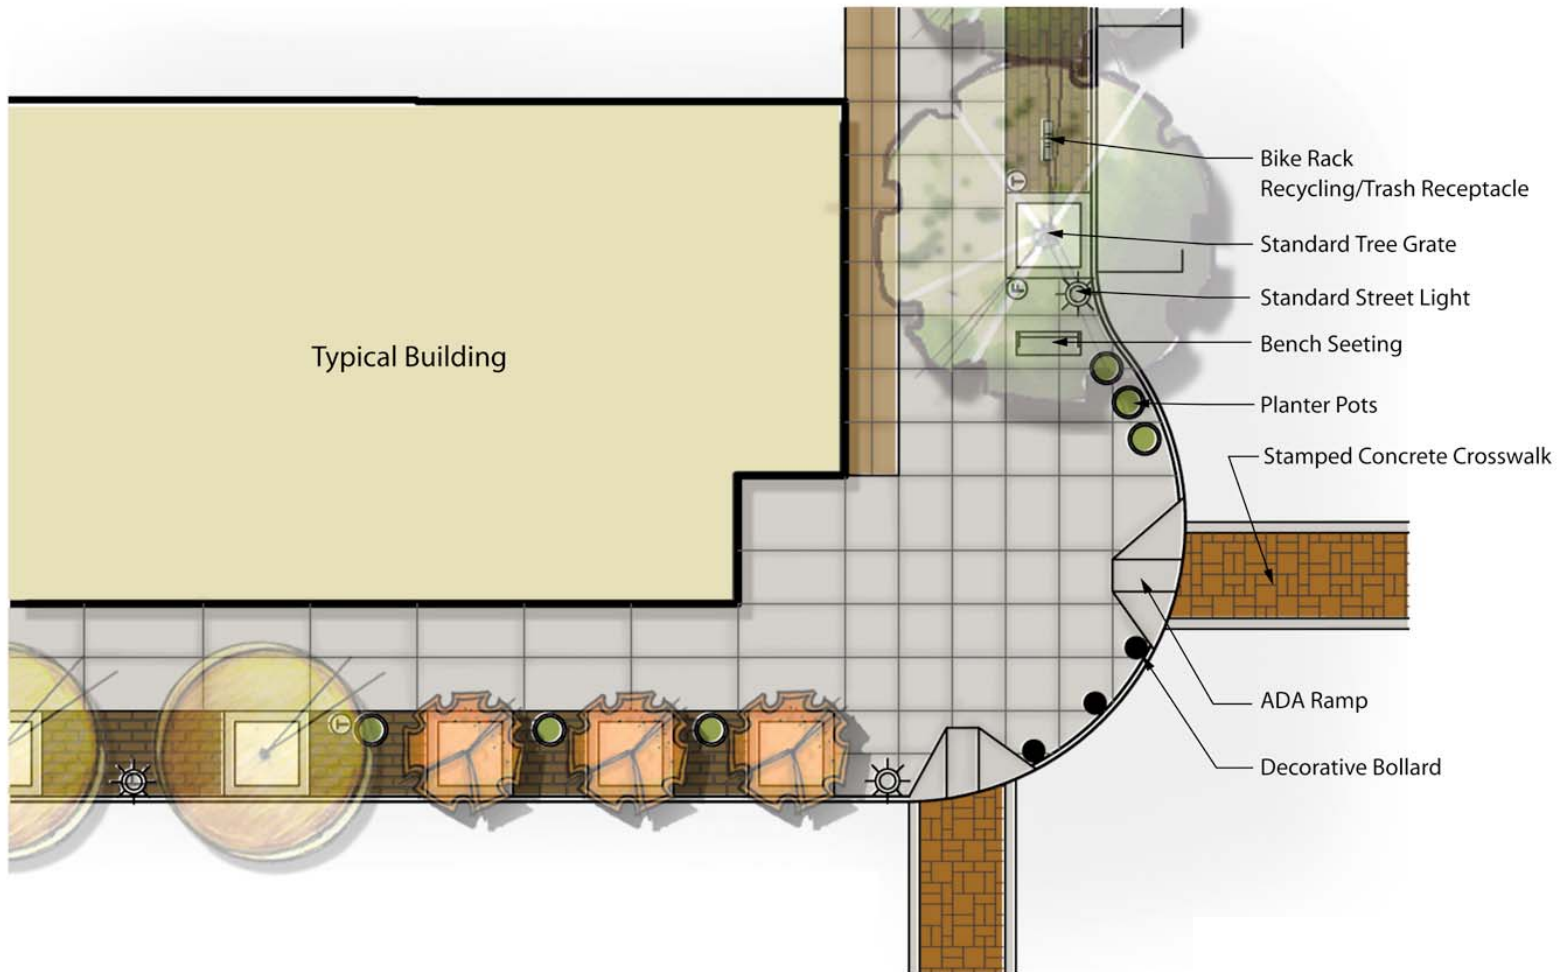


Elevation 'A'

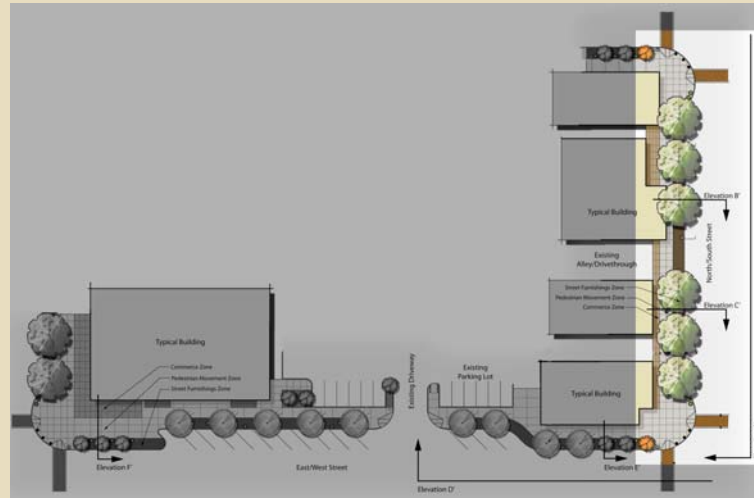

Elevation 'A'
Scale: 1"=10'-0"

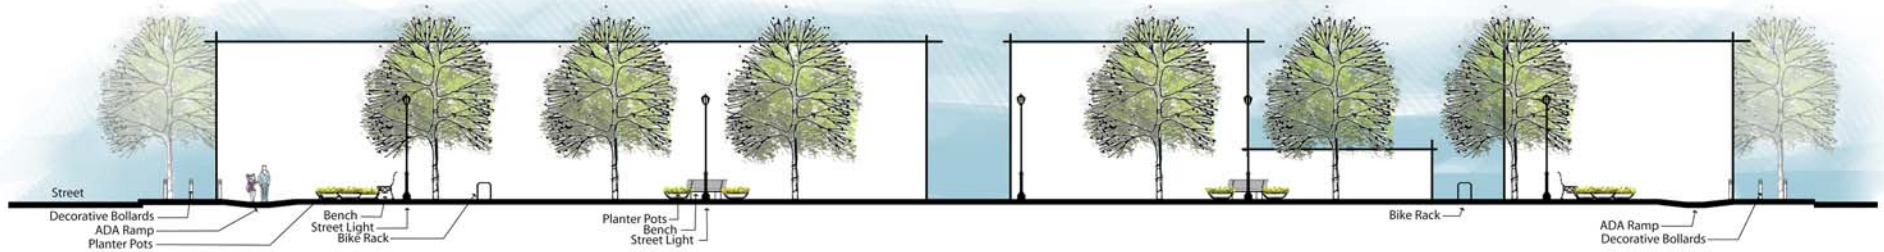


Elevation 'B'

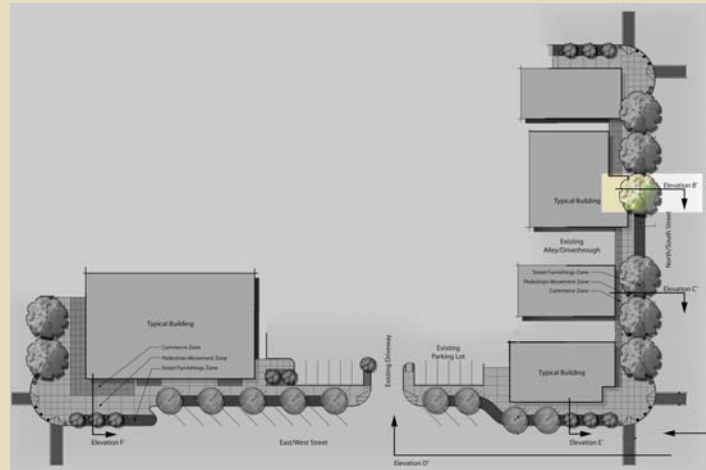


Elevation 'B'

Scale: 1"=10'-0"

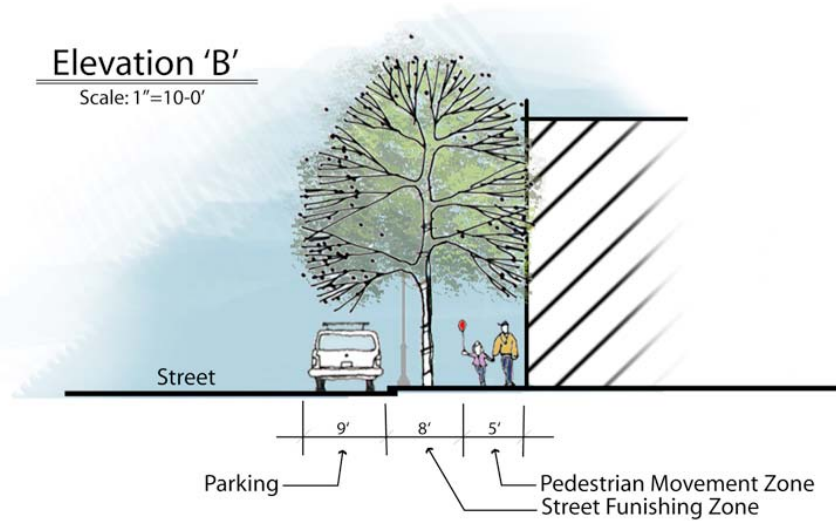


Elevation 'C'

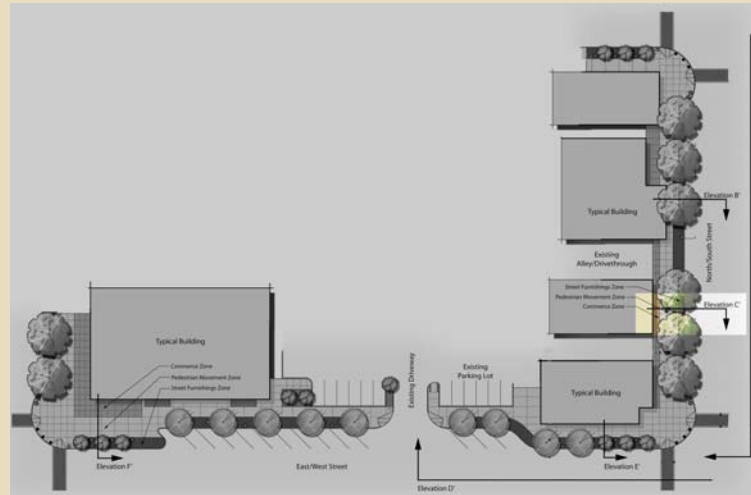


Elevation 'C'


Scale: 1"=10'-0"

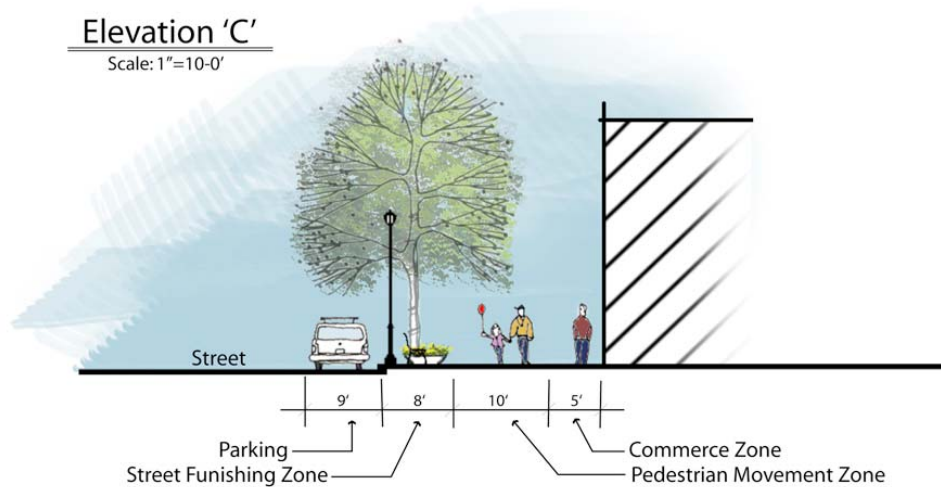


Elevation 'D'

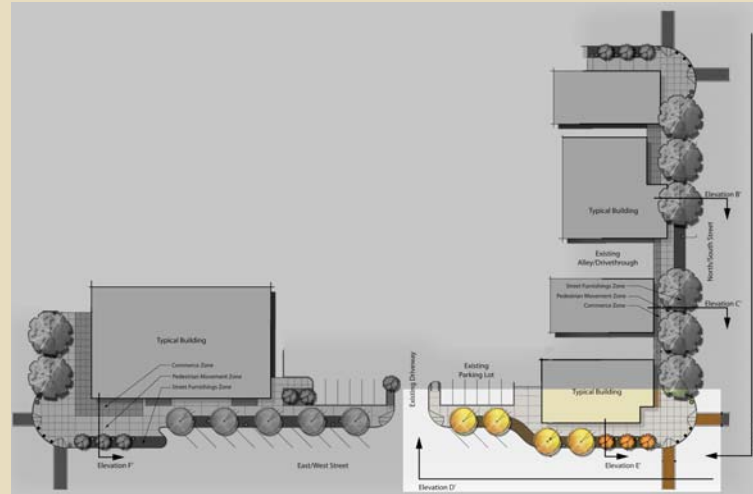

Elevation 'D'
Scale: 1"=10'-0"


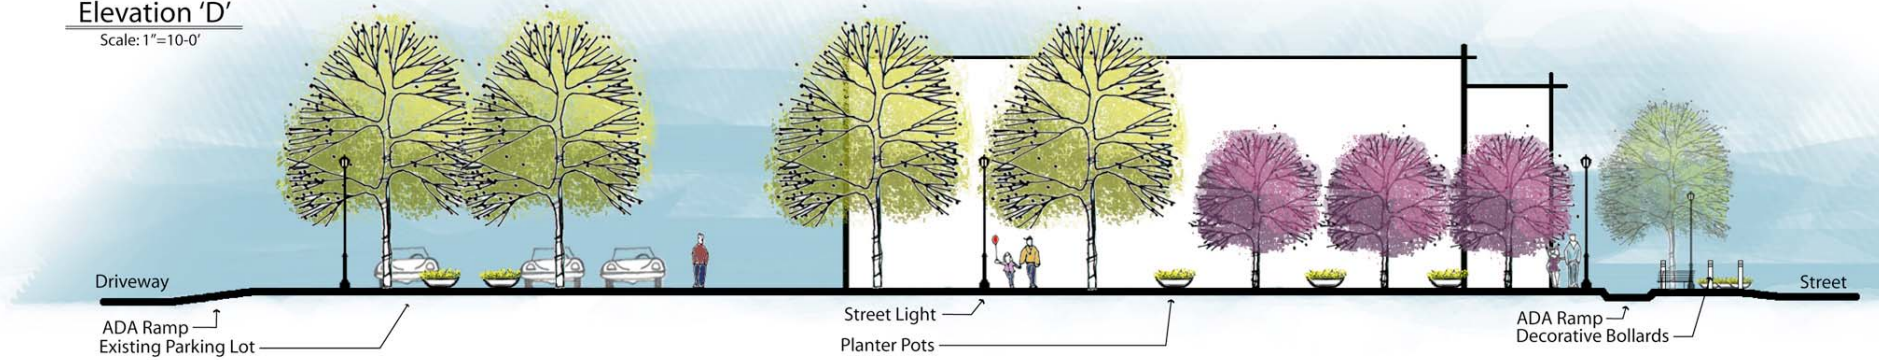


Elevation 'E'

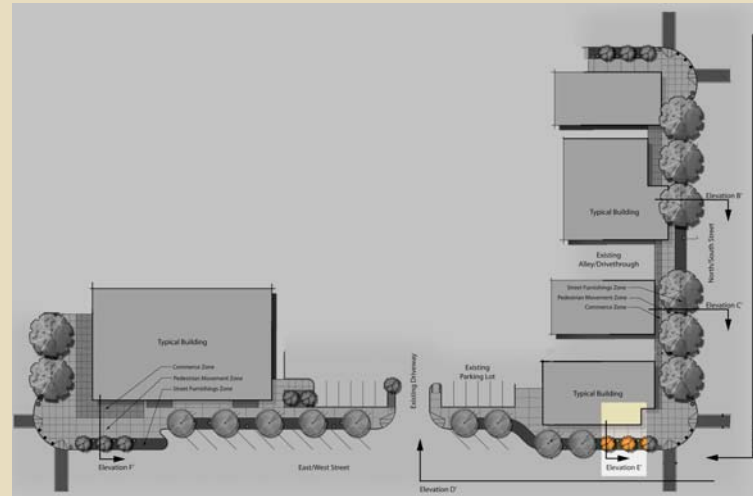



Elevation 'E'

Scale: 1"=10'-0"

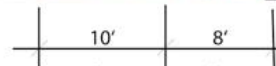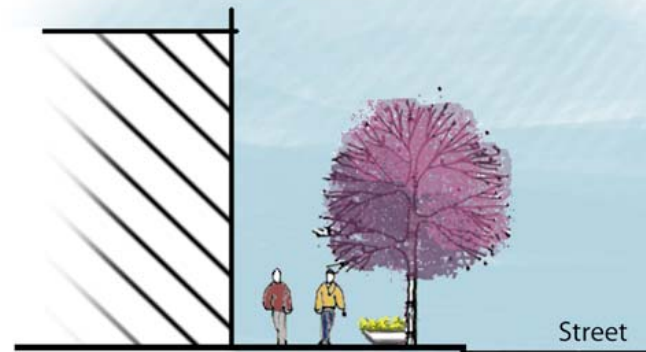


Pedestrian Movement Zone
Street Furnishing Zone

Elevation 'F'

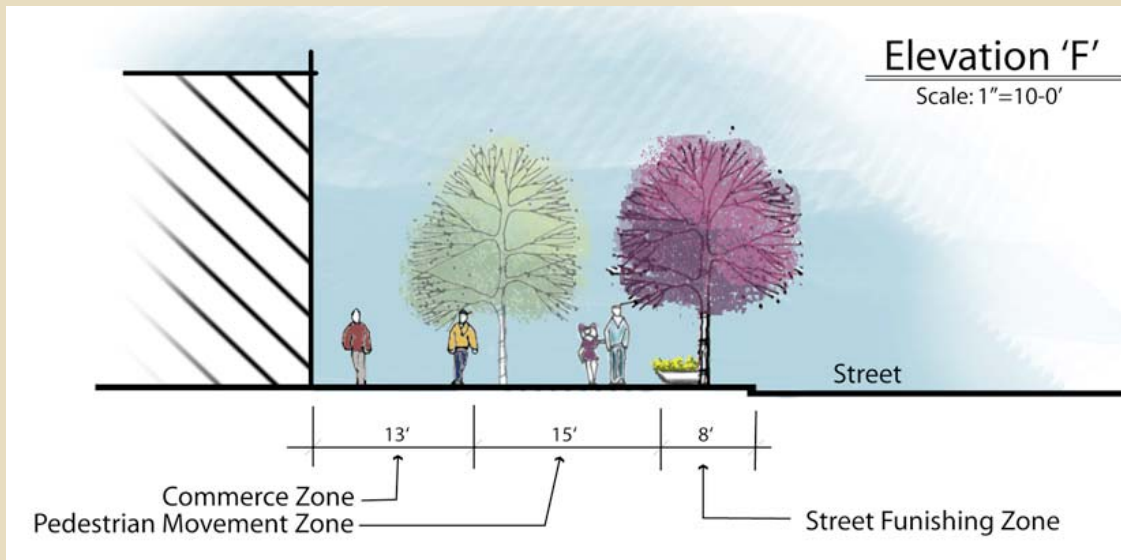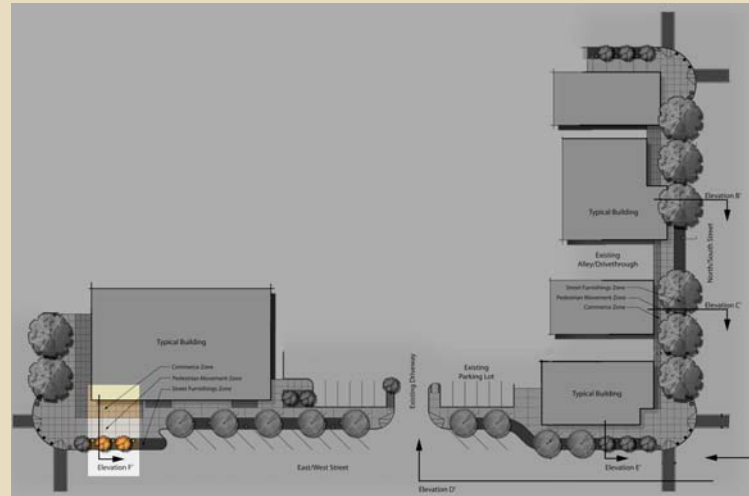

Site Furnishings

The following slides depict the proposed site furniture and furnishings for the streetscape improvements. Please indicate any preference or comments you may have on the survey form located at this display.

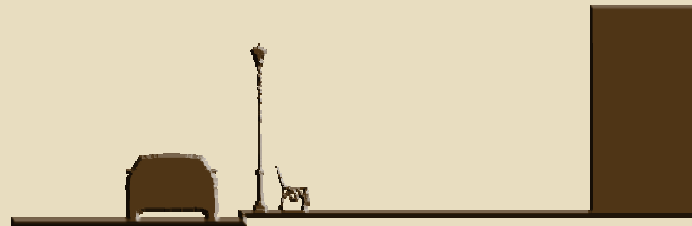

Benches

Existing



Lamp Post



Tree Grate



Bollard



Pavers



Bench 1

Material: Black Aluminum frame with wood slats

Initial cost: Medium

Maintenance cost: High

Bench 2

Material: Black aluminum frame with Durawood recycled slats

Initial cost: Medium

Maintenance cost: Low

Bench 3

Material: Black Aluminum

Initial cost: High

Maintenance cost: Low

Trash Receptacles

Existing



Lamp Post



Tree Grate



Bollard



Pavers



Trash Receptacle 1

Material: Black Aluminum frame with wood slats

Initial cost: Medium

Maintenance cost: High

Trash Receptacle 2

Material: Black aluminum frame with Durawood recycled slats

Initial cost: Medium

Maintenance cost: Low

Trash Receptacle 3 & 4

Material: Black Aluminum

Initial cost: High

Maintenance cost: Low

Planters

Existing



Lamp Post



Tree Grate



Bollard



Pavers



Planter 1

Material: Concrete
Color: Grey
Initial cost: Medium
Maintenance cost: Low
Feature: Drip Irrigation Provided



Planter 2

Material: Plastic
Color: Grey
Initial cost: Medium
Maintenance cost: Medium
Feature: Drip Irrigation Provided



Planter 3 & 4

Material: Concrete
Color: Grey
Initial cost: Low
Maintenance cost: Low
Feature: Drip Irrigation Provided

Drinking Fountains

Existing



Lamp Post



Tree Grate



Bollard



Pavers



Fountain 1

Material: Black cast iron
Initial cost: Medium
Maintenance cost: Low

Fountain 2

Material: Black cast iron
Initial cost: Medium
Maintenance cost: Low
Feature: Dog Fountain

Fountain 3

Material: Black cast iron
Initial cost: Medium
Maintenance cost: Low

Bike Racks

Existing



Lamp Post



Tree Grate



Bollard



Pavers



Bike Rack 1

Material: Black powdercoat steel

Initial cost: Low

Maintenance cost: Low

Bike Rack 2

Material: Stainless Steel

Initial cost: Low

Maintenance cost: Low

Bike Rack 3

Material: Black powdercoat steel

Initial cost: Low

Maintenance cost: Low

Summary

Existing



Lamp Post



Tree Grate



Bollard



Pavers

Bench 1



Material: Black Aluminum frame with wood slats
Initial cost: Medium
Maintenance cost: High

Trash Receptacle 1



Material: Black Aluminum frame with wood slats
Initial cost: Medium
Maintenance cost: High

Planter 1



Material: Concrete
Color: grey
Initial cost: Calling
Maintenance cost: Low
Feature: Drip Irrigation Included

Drinking Fountain 1



Material: Black cast iron
Initial cost: Medium
Maintenance cost: Low

Bike Rack 1



Material: Black powdercoat steel
Initial cost: Low
Maintenance cost: Low

Bench 2



Material: Black aluminum frame with Durawood recycled slats
Initial cost: Calling
Maintenance cost: Low

Trash Receptacle 2



Material: Black aluminum frame with Durawood recycled slats
Initial cost: Calling
Maintenance cost: Low

Planter 2



Material: Plastic
Color: grey
Initial cost: Medium
Maintenance cost: Medium
Feature: Drip Irrigation Included

Drinking Fountain 2



Material: Black cast iron
Initial cost: Medium
Maintenance cost: Low
Feature: Dog Fountain

Bike Rack 2



Material: Stainless Steel
Initial cost: Low
Maintenance cost: Low

Bench 3



Material: Black Aluminum
Initial cost: High
Maintenance cost: Low

Trash Receptacle 3&4



Material: Black Aluminum
Initial cost: High
Maintenance cost: Low

Planter 3&4



Material: Concrete
Color: Grey
Initial cost: Calling
Maintenance cost: Low
Feature: Drip Irrigation Included

Drinking Fountain 3



Material: Black cast iron
Initial cost: Medium
Maintenance cost: Low

Bike Rack 3



Material: Black powdercoat steel
Initial cost: Low
Maintenance cost: Low

We Thank You For Your Time



THE LAND GROUP, INC.
• Landscape Architecture
• Civil Engineering
• Planning
• Golf Course Engineering & Irrigation
• Graphic Communication
462 E. Shore Drive, Suite 100
Phone (208) 939-4041 Fax (208) 939-4445
www.thelandgroupinc.com